

APPROVED BY THE REGIONAL PLANNING BOARD OF PRINCETON AS A MAJOR SITE DEVELOPMENT.

Richard Szymanski 10/16/03 DATE
CHAIRMAN

Shelagh Brennan 10/8/03 DATE
SECRETARY

Carl Bates 10/16/03 DATE
ENGINEER

Delee 01.29.03
ANDREW B. CLARK, P.E., L.S. DATE
NJ PROFESSIONAL ENGINEER & LAND SURVEYOR LIC. NO. 41056
OVER THE PROFESSIONAL SIGNATURE IT IS NOT AN AUTHORIZED ORIGINAL COPY.

CLIENT/APPLICANT:
NASSAU HKT URBAN
RENEWAL ASSOCIATES, LLC
14 VANDEVENTER AVENUE - PO BOX 1475
PRINCETON, NJ 08542

BOROUGH OF PRINCETON
1 MONUMENT DRIVE
PRINCETON, NJ 08542

PROJECT:
PARK/PLAZA REDEVELOPMENT PROJECT
BOROUGH OF PRINCETON
MERCER COUNTY,
NEW JERSEY


ISSUE	DATE	DESCRIPTION
1	10/21/02	BORO SITE PLAN SUBMISSION
2	1/3/03	CHANGE SIGNATURE BLOCK
3	1/31/03	CHANGE CLIENT TITLE
4	5/12/03	ENGINEER/PB COMMENTS
5	9/29/03	ISSUED FOR FINAL APPROVAL

DESIGNED BY: K.M.T.
DRAWN BY: K.M.T.
CHECKED BY: J.R.
SCALE: 1"=20'
DATE: 10/21/02
PROJECT NUMBER: 030011.066
DRAWING TITLE:

UTILITY PLAN
OF
WITHERSPOON STREET, SPRING STREET
AND WIGGINS STREET
TAX LOTS 41 & 76 IN BLOCK 27.02
BOROUGH OF PRINCETON
MERCER COUNTY, NEW JERSEY

SHEET NUMBER:
C-05

© COPYRIGHT 2002, EDWARDS & KELCEY, INC.

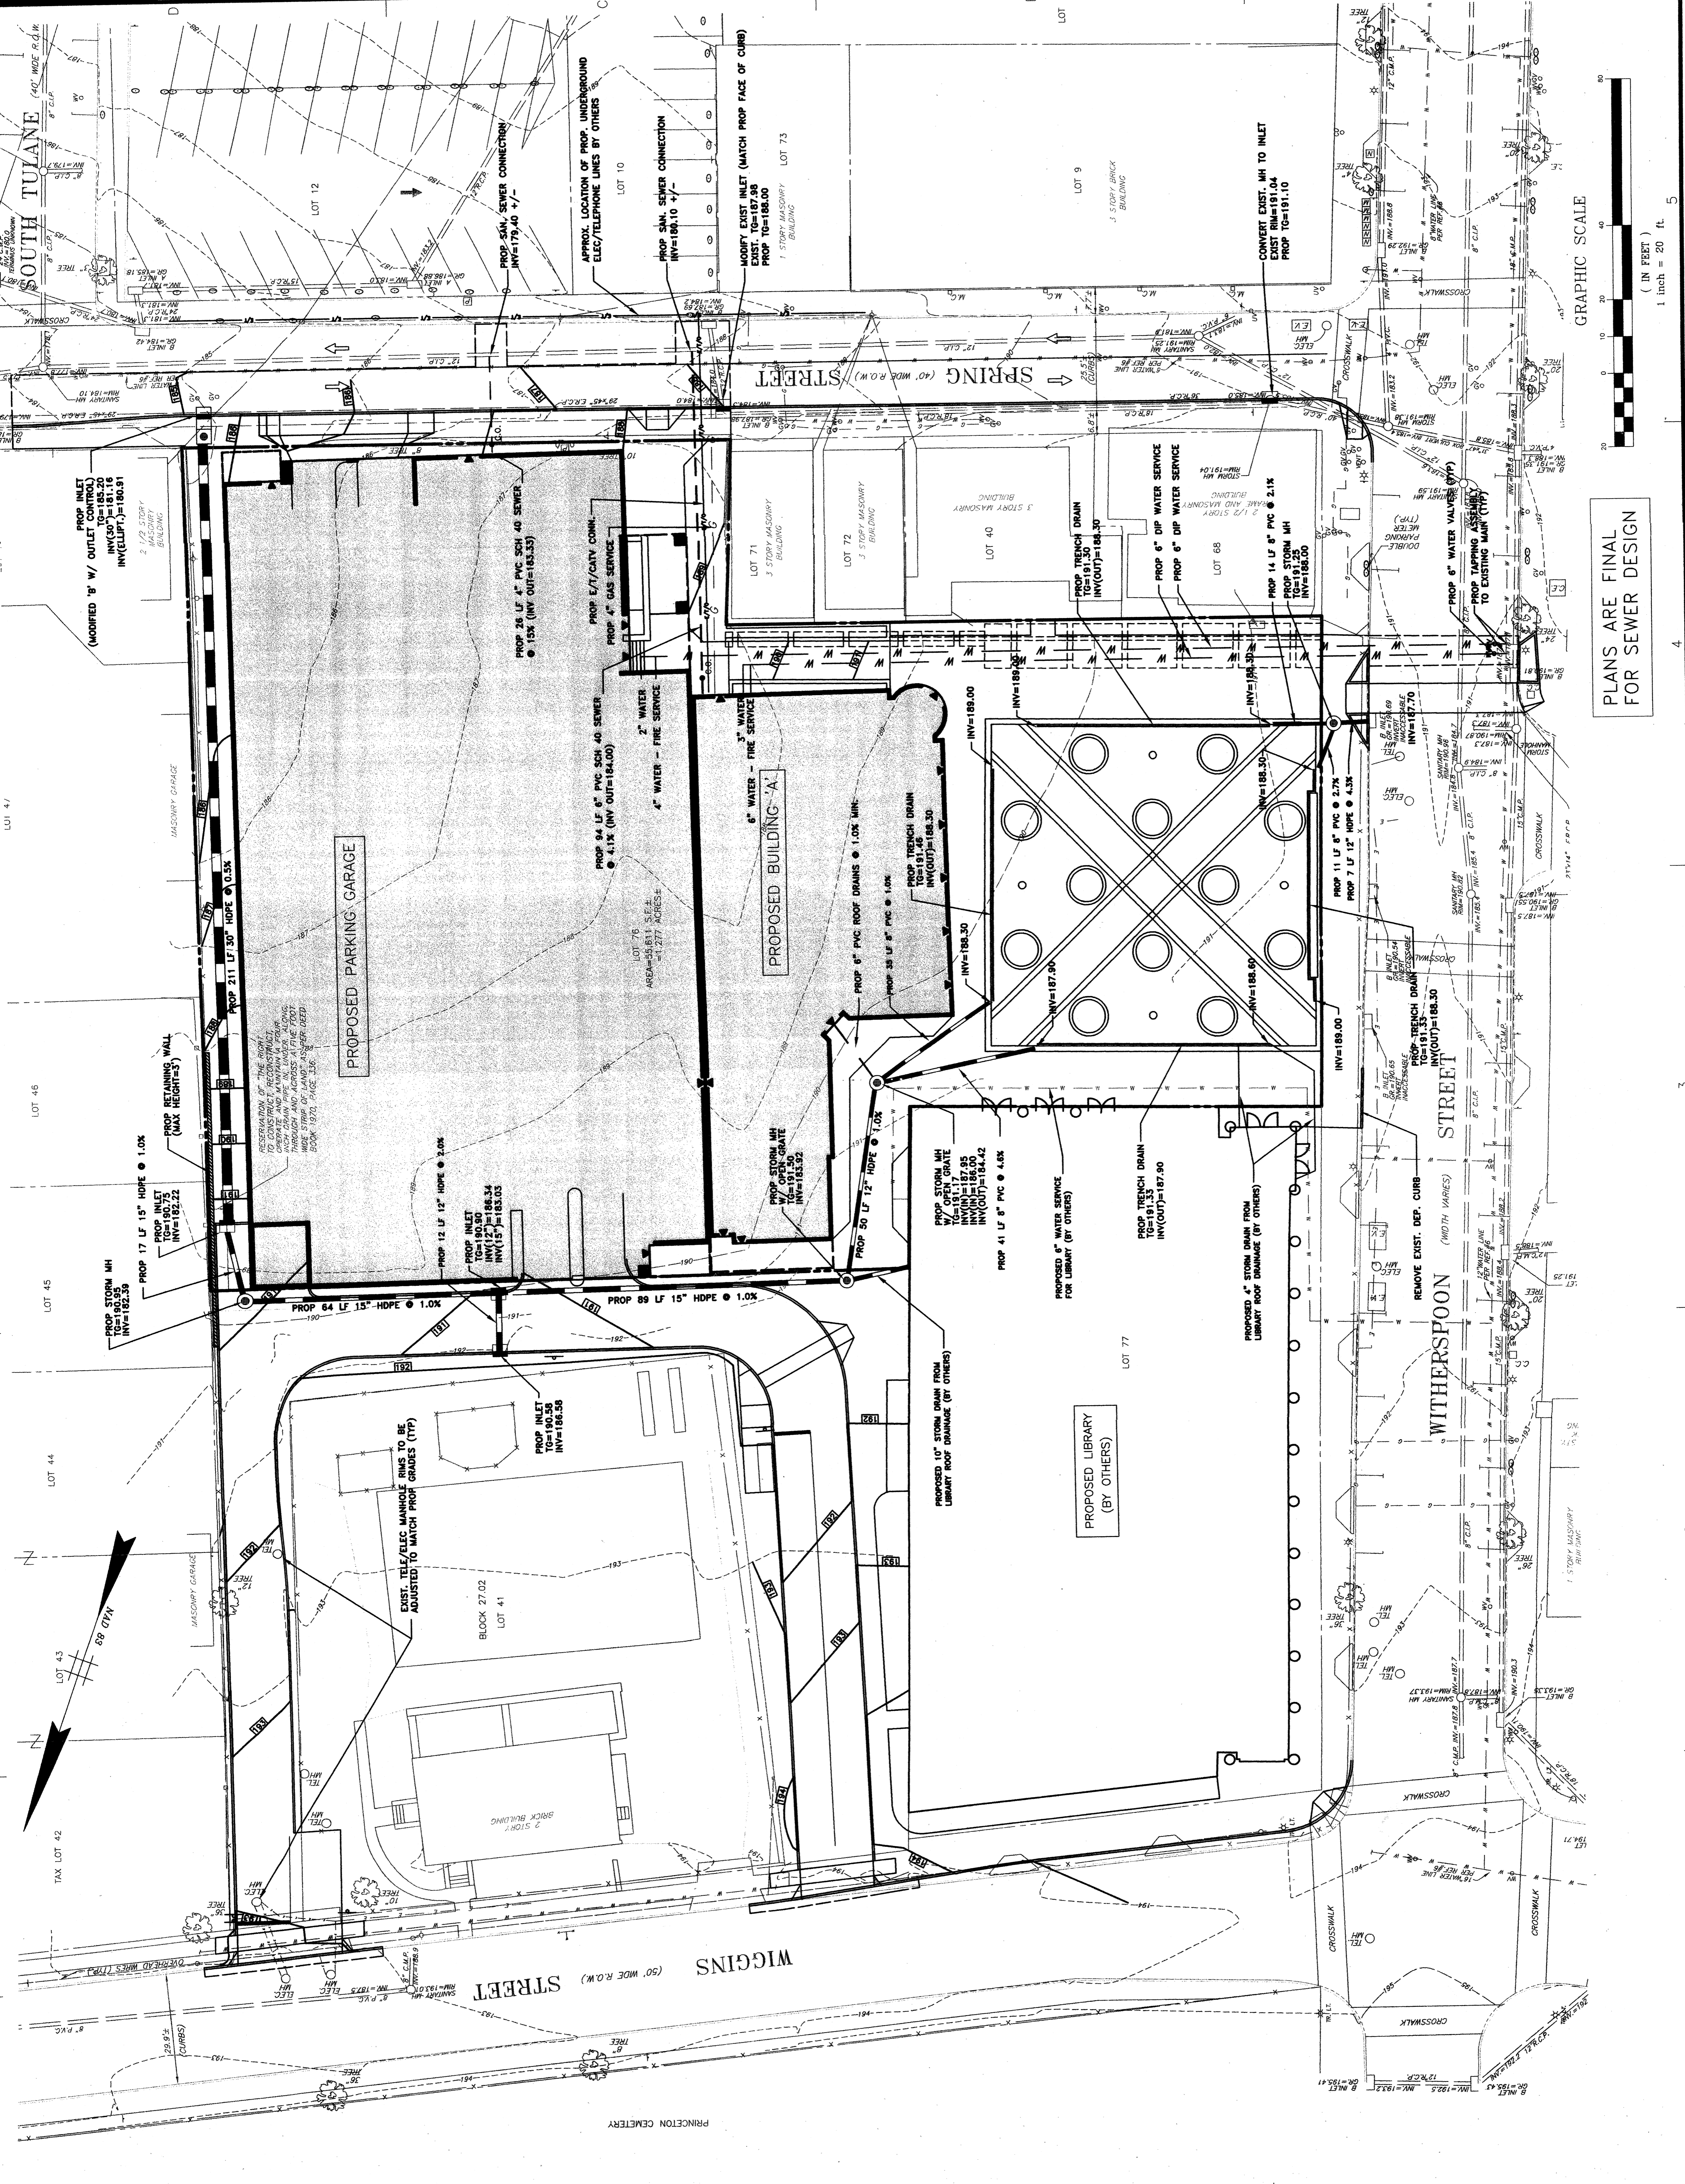

PLANS ARE FINAL
FOR SEWER DESIGN